

SHOWER ENCLOSURES

Tivoli®InSwing® Alcove Shower - 900x900 mm, 1000x1000 mm, 1200x900mm, 1200x1000mm



Shower Options

- Size:** -900 x 900 mm, 1000 x 1000 mm, 1200 x 900mm, 1200 x 1000mm.
Door: -InSwing® door, adjustable rollers, reversible.
Wall: -Flat, Corner Contour Plus (with standard clear shelves), Side Recessed (all left and right hand reversible) or Tile option.
Tray: -Low profile Quick-fit® tray with 70mm sill height, centre waste, left and right hand.
Height: -40mm tray upstand for superior watertightness.
 -2080mm, Tray & acrylic wall included; 2010mm, Door & acrylic wall included; 2000mm Door height.

Material/Finish

- Frame:** -Anodised Aluminium: Metallic (SHP), Gun Metal Grey (EGN), Brushed Brass (2MB).
Wall: -Duracryl® acrylic, white.
Tray: -Fibreglass reinforced acrylic.
Glass: -Door- 8mm toughened safety glass (AS/NZS2208 compliant) with Englefield CleanLess® glass treatment.

Included Components

- Tivoli®InSwing® Door, reversible.
- Quick-Fit low profile tray, reversible.
- Flat or moulded wall, reversible.
- (Note: Tile option does not include acrylic wall or tiles).
- Easy Clean DN40 Trap (NZ) or Hi-Flow DN50 Waste (AUS Watermark Certified). (White lid for 2MB and EGN shower, Chrome Plated for SHP shower).
- Door handle available in Chrome Plated for SHP finish shower, Gun Metal Grey (EGN), Brushed Brass (2MB).
- Adhesive and Sealant pack (NZ only).


Note:
Left hand opening, Brushed Gold (2MB) finish shower shown.

Optional Accessories

- Corner Contour Plus Premium Shelf Kit, with Mirror (White: 24692A-0, Black: 24692A-BL) or Premium Glass Shelf Kit (30825A-NP).

Nominal Size	900 x 900	1000 x 1000
Door Adjustment Range	836 - 876 mm	936 - 976 mm
Nominal Size	1200 x 900	1200 x 1000
Door Adjustment Range	1136 - 1176 mm	1136 - 1176 mm

Note:
Right hand opening shown, shower is fully reversible.

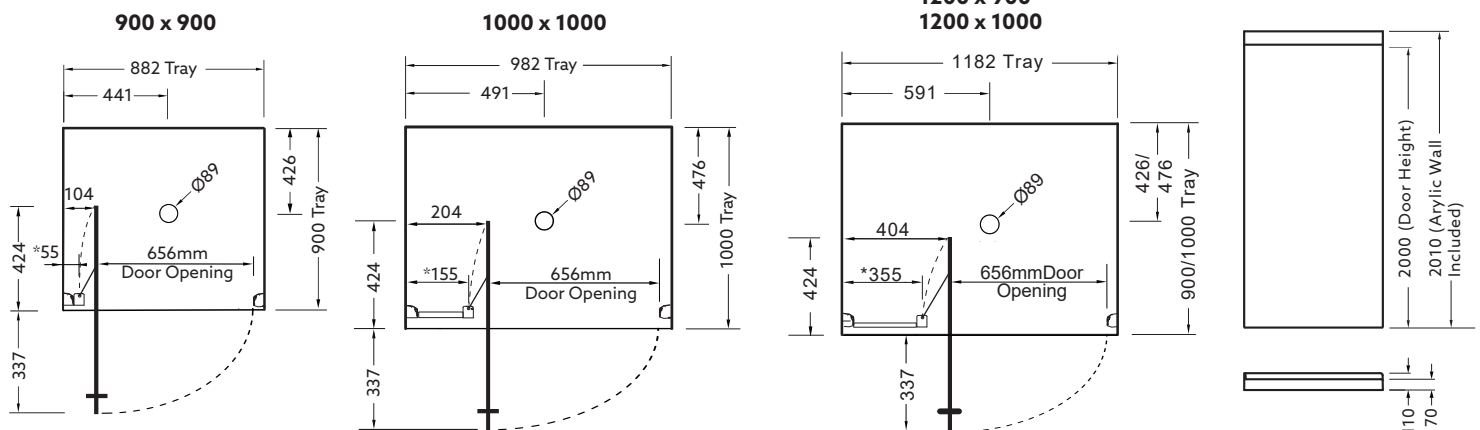

Note: The door retracts into the enclosure - ensure the door swing arc is not obstructed by the mixer.
 For the *900 models is recommended to install the mixer clear of the opened door path.

Product Codes

900 x 900mm Center Waste	Metallic	Gun Metal Grey	Brushed Brass
Flat Wall	39005A-3CFW-SHP	39005A-3CFW-EGN	39005A-3CFW-2MB
Corner Contour Plus Wall	39005A-3CCW-SHP	39005A-3CCW-EGN	39005A-3CCW-2MB
Side Recessed Wall	39005A-3CRW-SHP	39005A-3CRW-EGN	39005A-3CRW-2MB
Tile Wall	39005A-3CTL-SHP	39005A-3CTL-EGN	39005A-3CTL-2MB
1000 x 1000mm Center Waste	Metallic	Gun Metal Grey	Brushed Brass
Flat Wall	39004A-3CFW-SHP	39004A-3CFW-EGN	39004A-3CFW-2MB
Corner Contour Plus Wall	39004A-3CCW-SHP	39004A-3CCW-EGN	39004A-3CCW-2MB
Side Recessed Wall	39004A-3CRW-SHP	39004A-3CRW-EGN	39004A-3CRW-2MB
Tile Wall	39004A-3CTL-SHP	39004A-3CTL-EGN	39004A-3CTL-2MB
1200 x 900mm Centre Waste	Metallic	Gun Metal Grey	Brushed Brass
Flat Wall	39002A-3CFW-SHP	39002A-3CFW-EGN	39002A-3CFW-2MB
Corner Contour Plus Wall	39002A-3CCW-SHP	39002A-3CCW-EGN	39002A-3CCW-2MB
Side Recessed Wall	39002A-3CRW-SHP	39002A-3CRW-EGN	39002A-3CRW-2MB
Tile Wall	39002A-3CTL-SHP	39002A-3CTL-EGN	39002A-3CTL-2MB
1200 x 1000mm Centre Waste	Metallic	Gun Metal Grey	Brushed Brass
Flat Wall	39000A-3CFW-SHP	39000A-3CFW-EGN	39000A-3CFW-2MB
Corner Contour Plus Wall	39000A-3CCW-SHP	39000A-3CCW-EGN	39000A-3CCW-2MB
Side Recessed Wall	39000A-3CRW-SHP	39000A-3CRW-EGN	39000A-3CRW-2MB
Tile Wall	39000A-3CTL-SHP	39000A-3CTL-EGN	39000A-3CTL-2MB

New Zealand
Kohler New Zealand Limited
 0800 100 382
 info@englefield.co.nz
 englefield.co.nz

Australia
 All measurements shown
 are in millimetres.
 Sizes are approximate.
 Oct 2025
 161090-A04-B

